



. DRAWINGS NOT TO SCALE, DO NOT SCALE DRAWINGS. 2. ALL FABRICATED METAL COMPONENTS SHALL BE STEEL SHOTBLASTED, ETCHED, PHOSPHATIZED, PREHEATED, AND ELECTROSTATICALLY POWDER-COATED WITH T.G.I.C. POLYESTER POWDER COATINGS. PRODUCTS ARE FULLY CLEANED AND PRETREATED, PREHEATED AND COATED WHILE HOT TO FILL CREVICES AND BUILD FILM COATING, COATED PARTS ARE THEN FULLY CURED TO COATING MANUFACTURER'S SPECIFICATIONS. THE THICKNESS OF THE RESULTING FINISH AVERAGES 8-10 MILS (200-250 MICRONS). 3. PROVIDE DIL IMPREGNATED BRONZE BUSHINGS AND STAINLESS STEEL PIVOT PINS FOR DOOR MOVEMENT, STANDARD 3/16" SOLID STEEL LATCH ASSEMBLY. 4. ANCHOR BOLT NOT PROVIDED BY VICTOR STANLEY, INC. 36-GALLON SIDE-DOOR-OPENING LITTER RECEPTACLE COLOR: BLACK PROVIDE RECYCLE LID (DUAL-FLOW) PROVIDE HALF-MOON LINERS WITH ABS BOTTOM PLATE

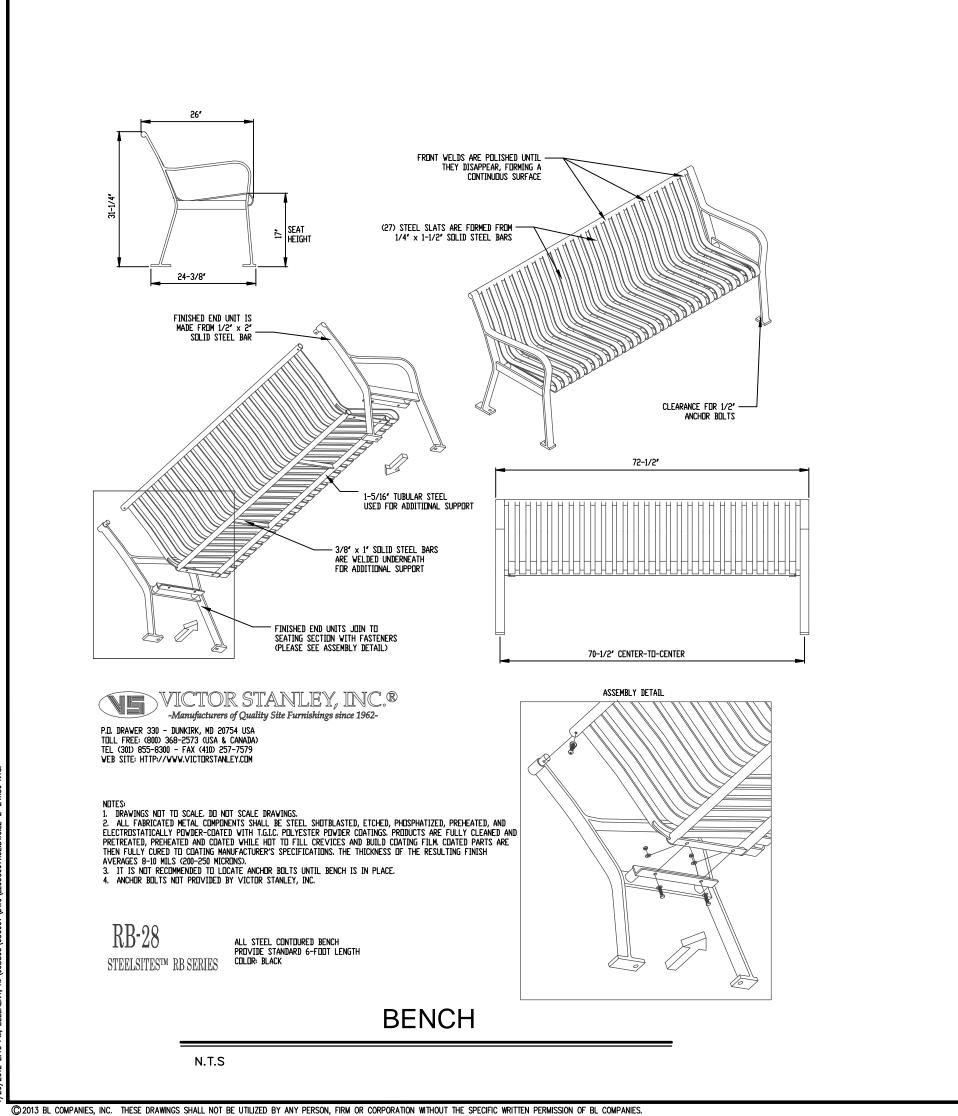

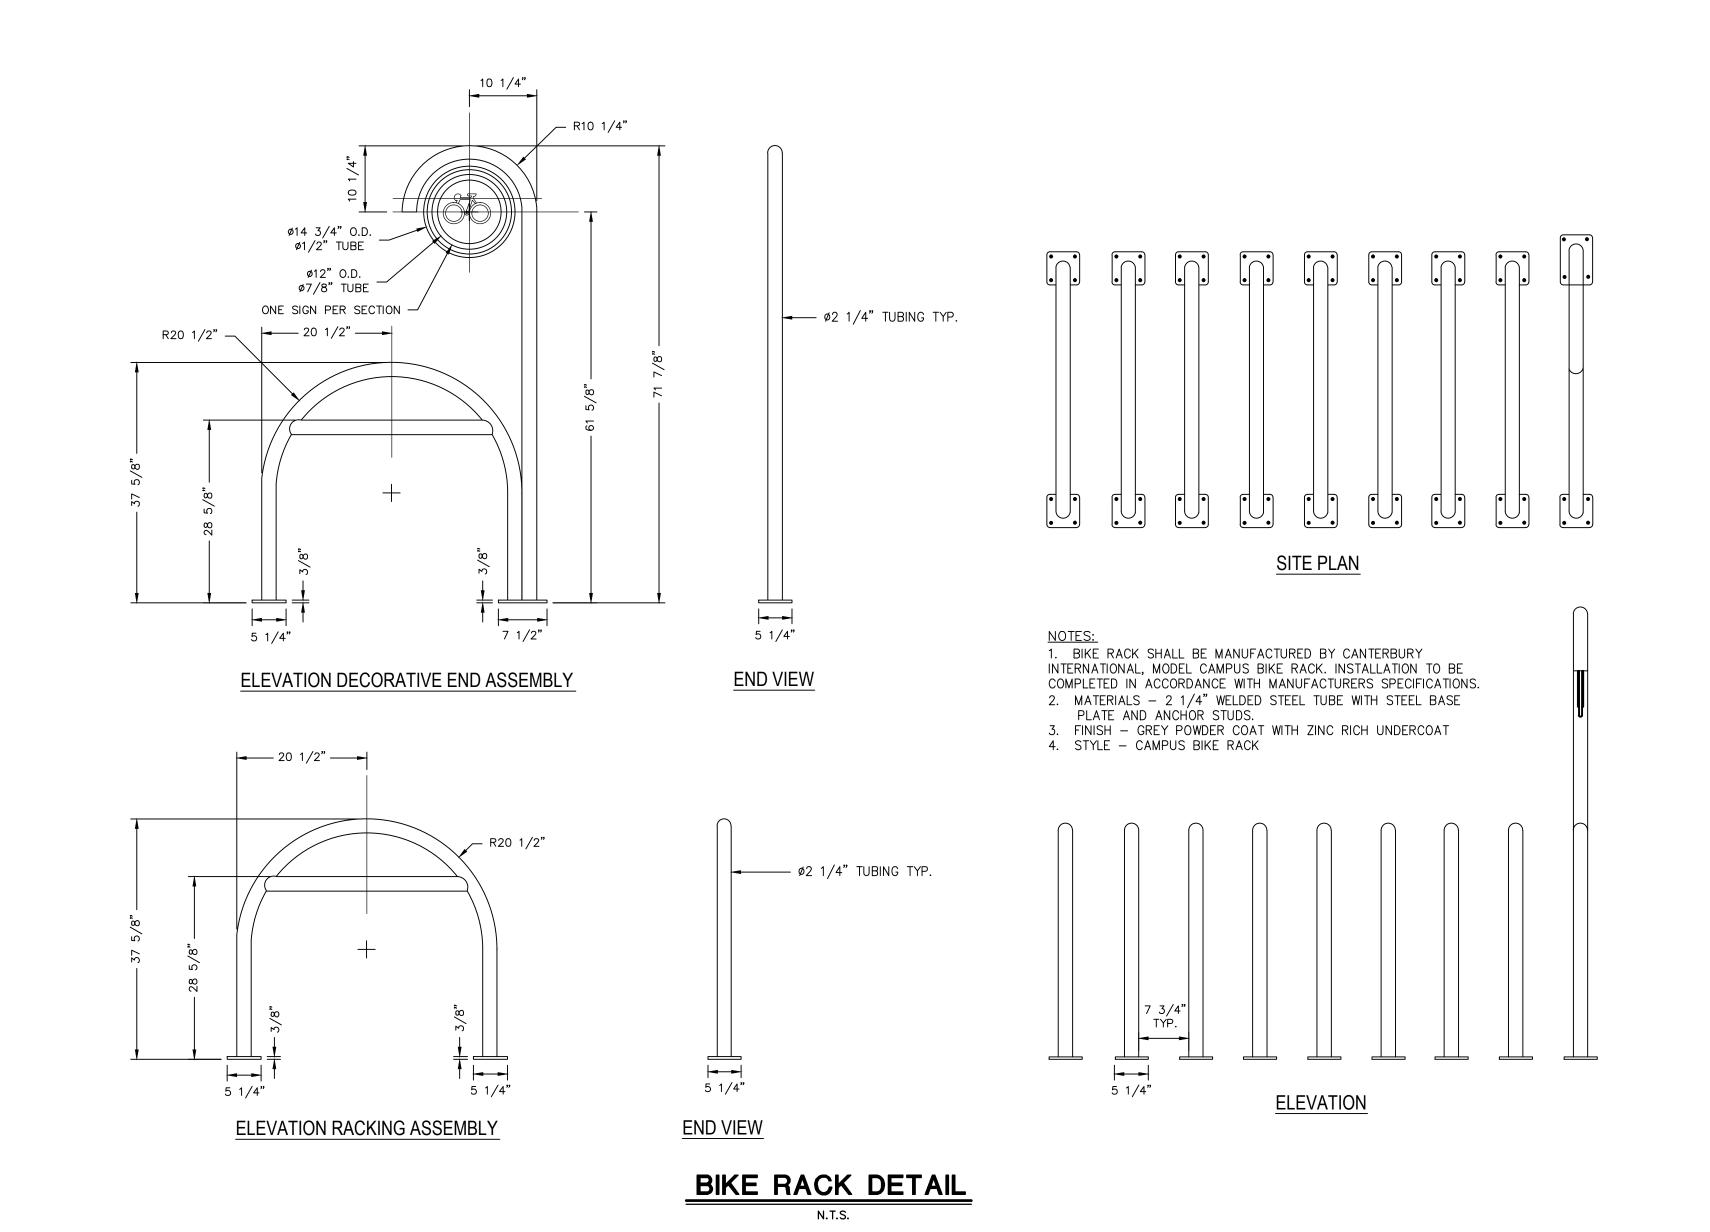

Companies ENGINEERING ENVIRONMENTAL LAND SURVEYING 355 Research Parkway Meriden, CT 06450 (203) 630-1406

(203) 630-2615 Fax

PHASE
TE 195)
NNECTICUT S

FOR PERMITTING PURPOSES ONLY NOT FOR CONSTRUCTION

Designed Drawn Checked Approved AS SHOWN Scale

Project No 03C667-X 2013.03.08 LL03C667X02 CAD File:

> LANDSCAPING HARDSCAPING

DETAILS Sheet No.